



DRAFT

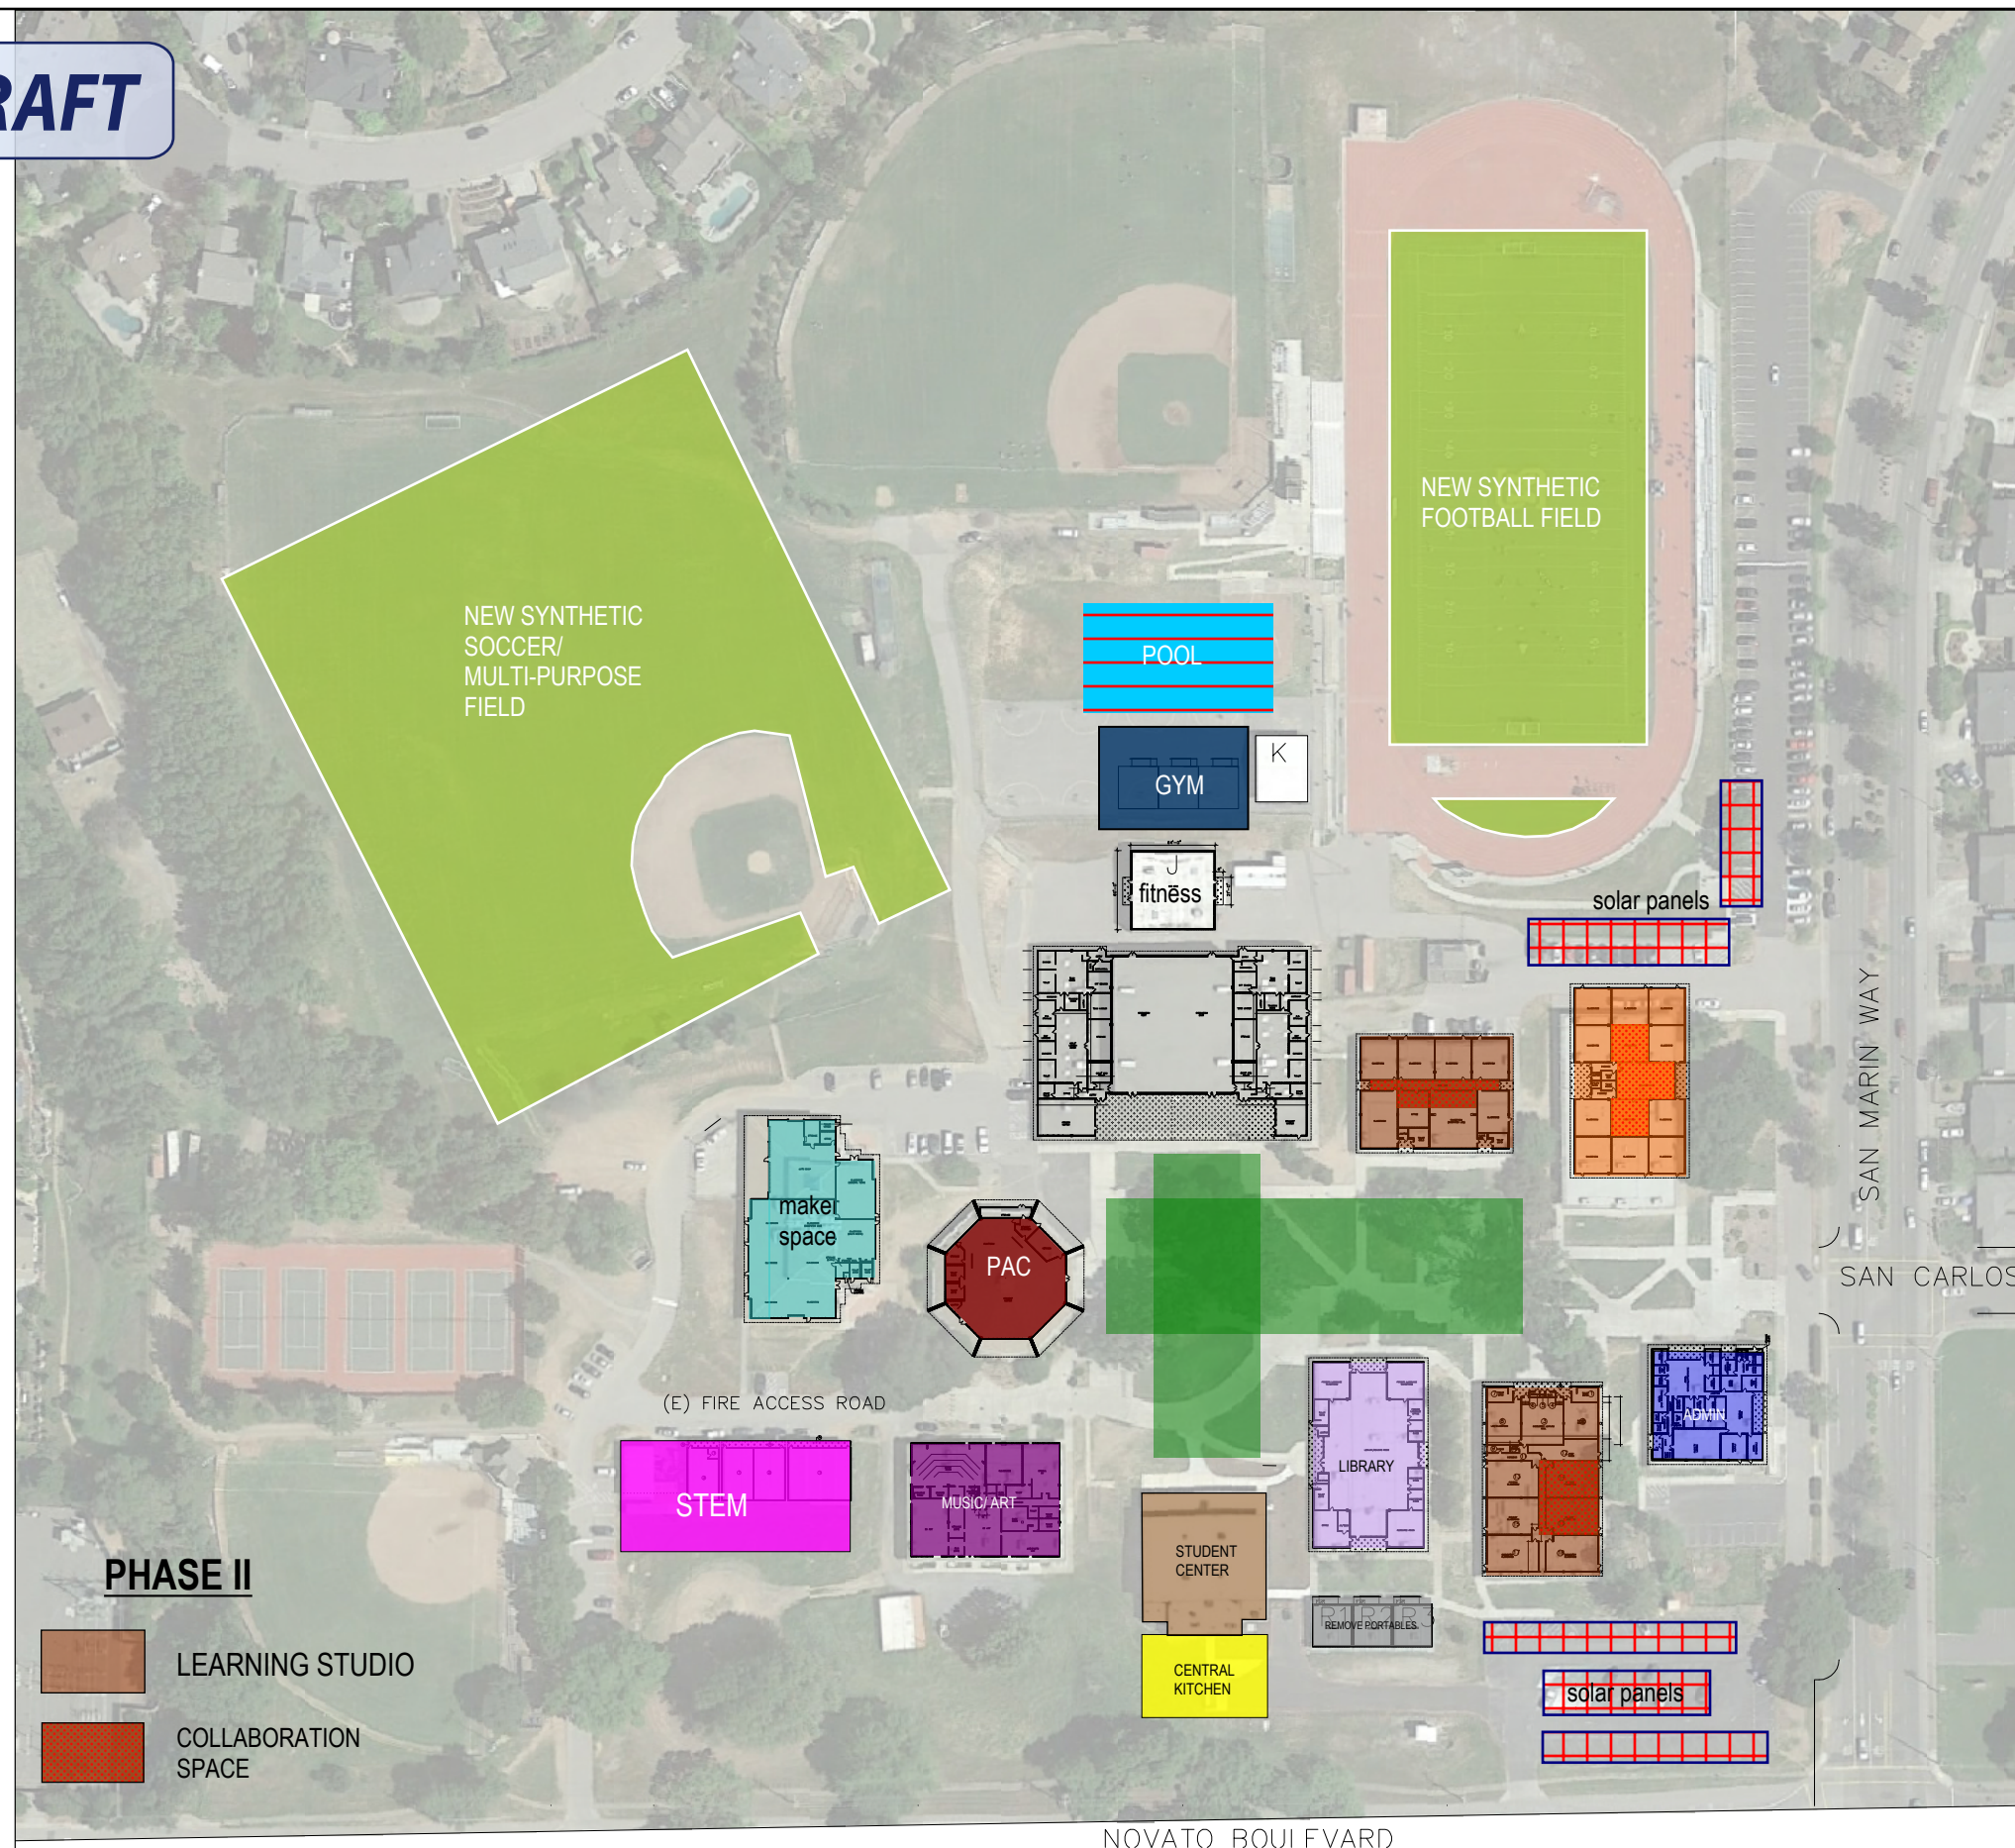


PHASE I

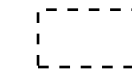

BASIC UPGRADE SCHOOL WIDE

ADA PATH OF TRAVEL, PLAYGROUND SURFACE REPAIR, EXTERIOR PAINTING, INTERIOR FINISHES AS NECESSARY, ELECTRICAL INFRASTRUCTURE, EXTERIOR SKIN REPLACEMENT, ROOF REPLACEMENT, DRAINAGE.

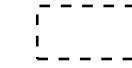

DISTRICT PRIORITIES

TECHNOLOGY; PA, CLOCK/ BELL, SECURITY;
21ST CENTURY FLEXIBLE FURNITURE FOR 1/3 CLASSROOMS;
STAGE AND KITCHEN



NEW TWO STORY STEM BUILDING

IMPROVE THE QUALITY OF SCIENCE ROOMS, ELIMINATE PORTABLES



MAKER SPACE

INTERIOR REMODEL



NEW CENTRAL KITCHEN



PAC



MUSIC

RENOVATE EXISTING MUSIC BUILDING



NEW OUTDOOR LEARNING & SHADES

REVITALIZE THE QUAD AREA



LEARNING STUDIO

TRANSFORM (E) CLASSROOMS INTO LEARNING STUDIOS. RECLAIM EXISTING SCIENCE CLASSROOMS INTO CLASSROOMS TO REPLACE PORTABLES. ADD NEW COLLABORATION SPACE. ADD EXTERIOR WINDOWS TO THE CLASSROOMS



COLLABORATION SPACE



NEW SOCCER FIELD & NEW SYNTHETIC FOOTBALL TURF



NEW POOL



LIBRARY

MODERNIZE EXISTING LIBRARY INTO INNOVATION CENTER




NEW AUXILIARY GYM




STUDENT CENTER

PHASE II

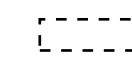

WINDOW REPLACEMENT

REPLACE EXISTING SINGLE PANE WINDOWS TO DOUBLE PANE

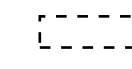

21ST CENTURY FURNITURE



ADMIN

INTERIOR REMODEL AND FACADE/ IDENTITY ENHANCEMENT

PROPOSED MASTER PLAN

4.15.16

SAN MARIN HIGH SCHOOL MASTER PLAN - CONCEPTUAL PLAN

