


DRAFT

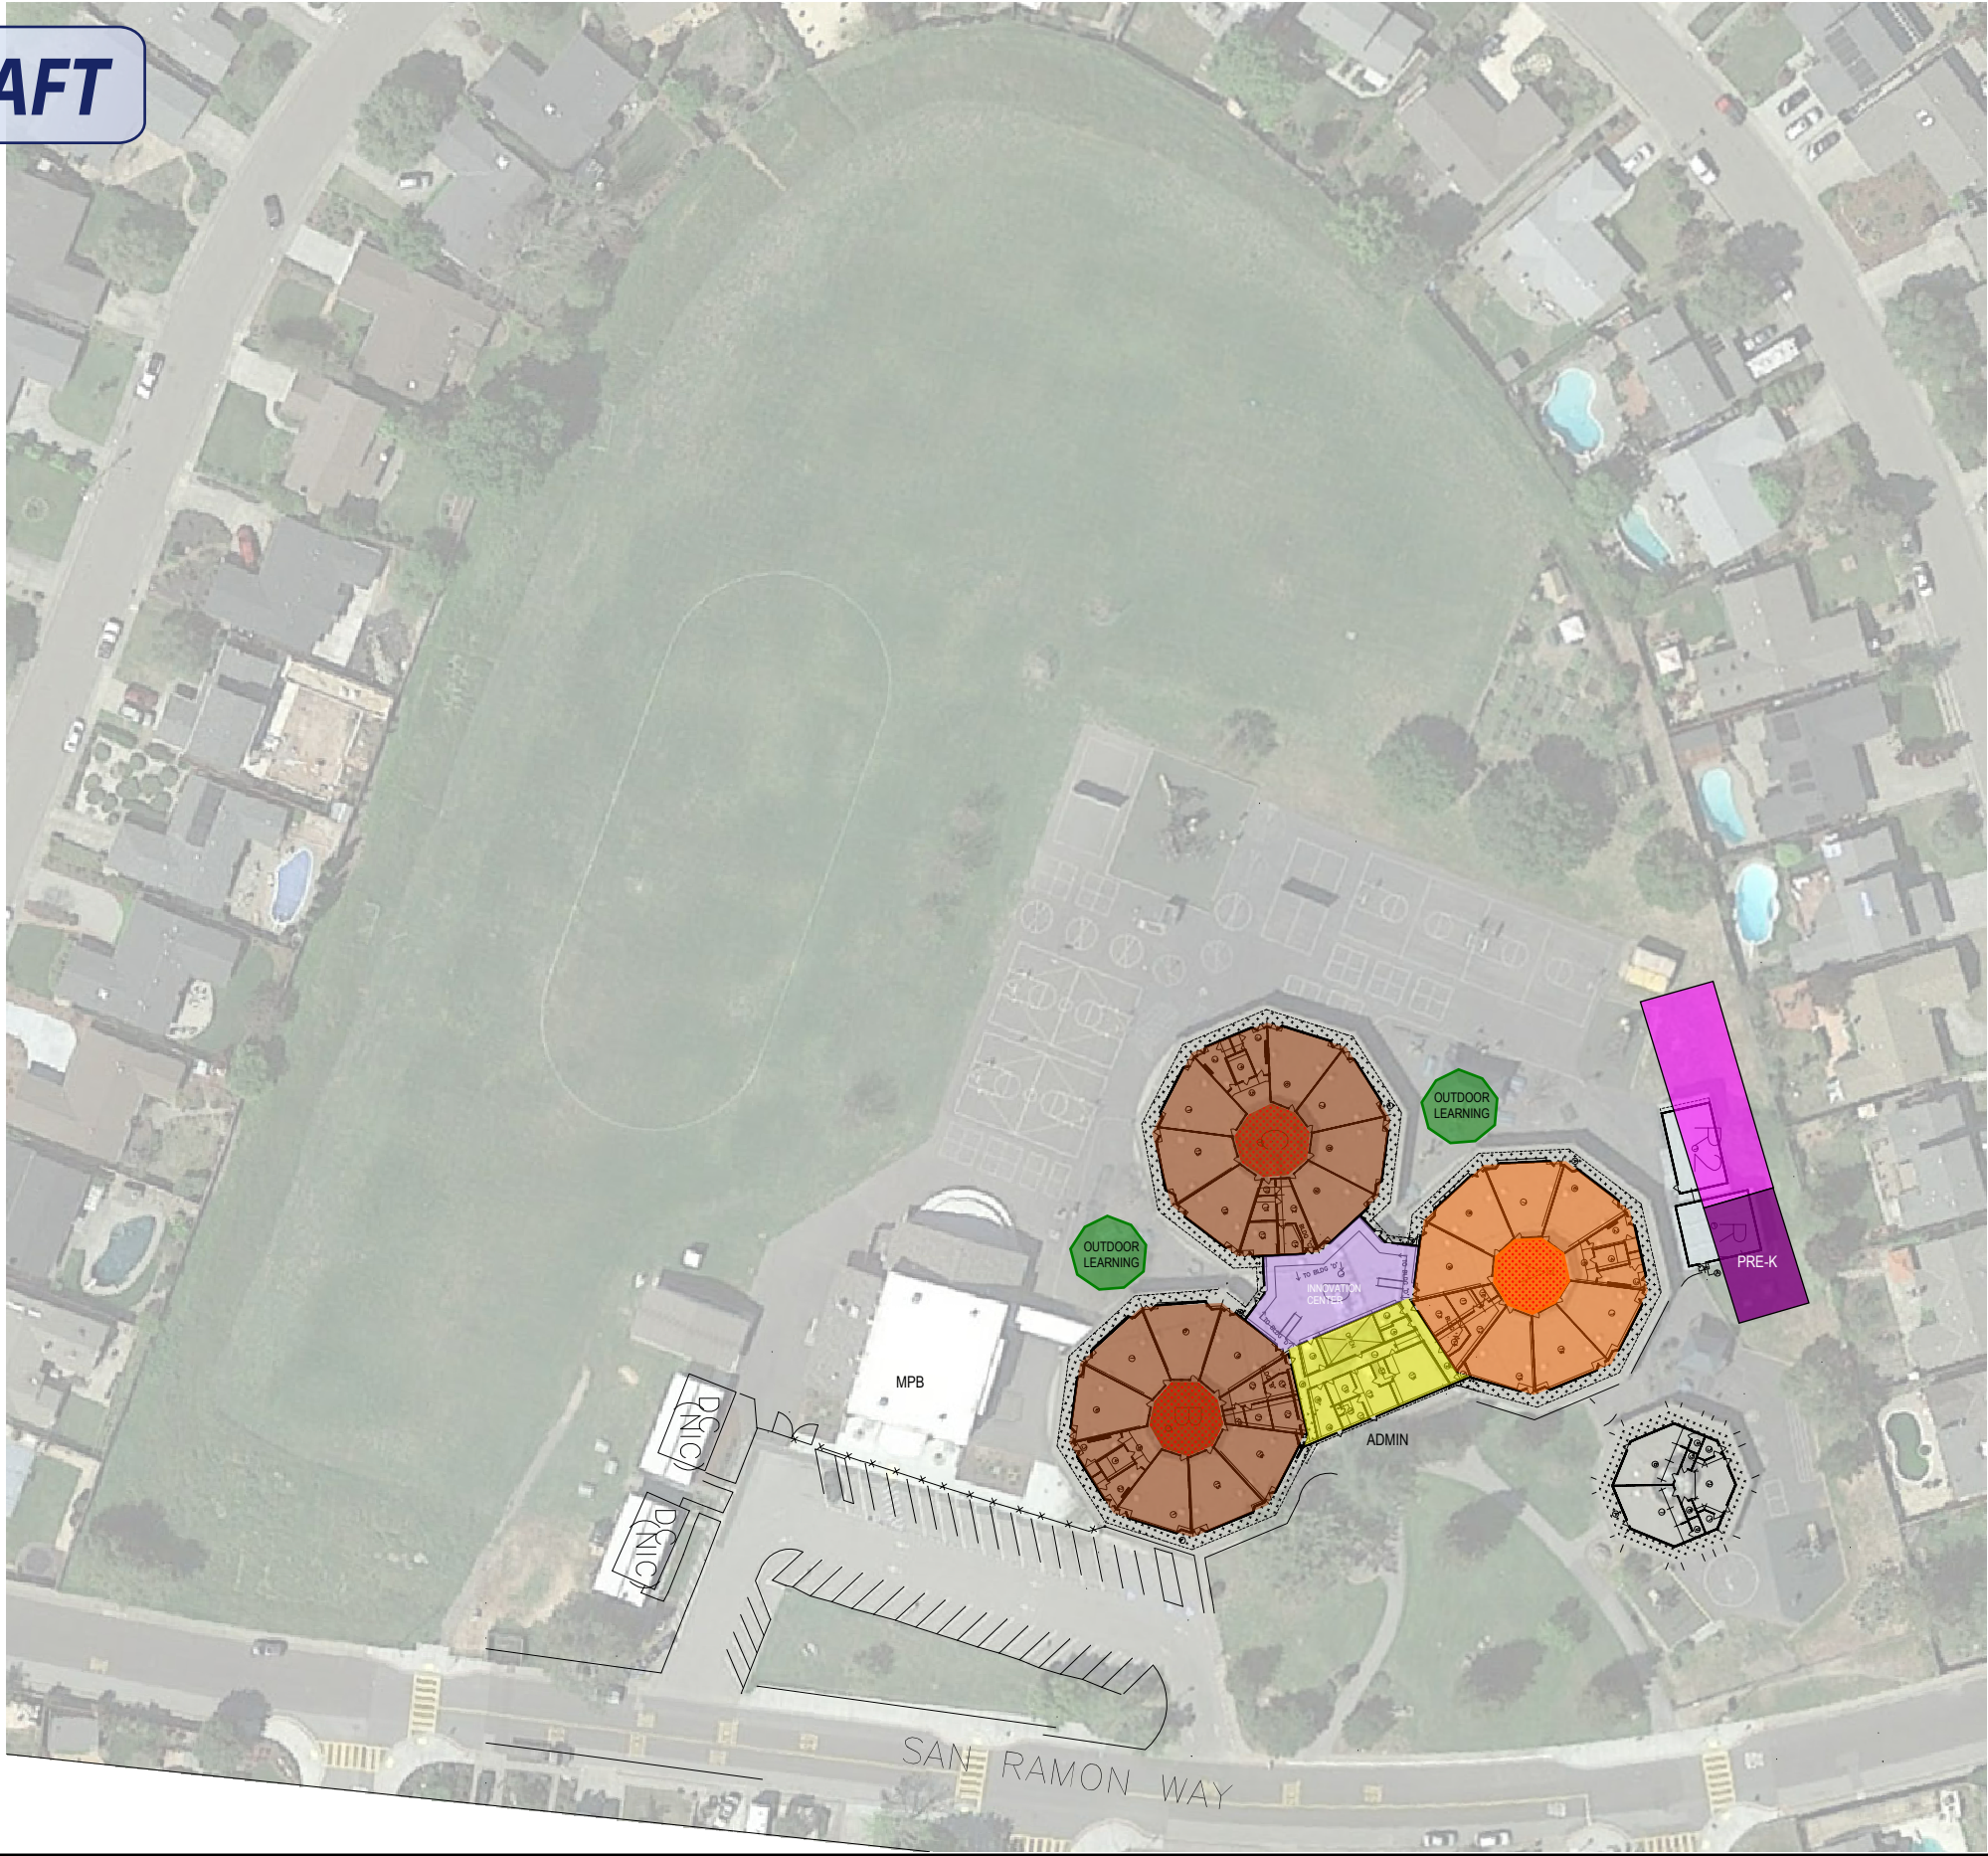

PHASE I

- BASIC UPGRADE SCHOOL WIDE
ADA PATH OF TRAVEL, PLAYGROUND SURFACE REPAIR, EXTERIOR PAINTING, INTERIOR FINISHES AS NECESSARY, ELECTRICAL INFRASTRUCTURE, ROOF REPLACEMENT.
- DISTRICT PRIORITIES
TECHNOLOGY; PA, CLOCK/ BELL, SECURITY; 21ST CENTURY FLEXIBLE FURNITURE FOR 1/3 CLASSROOMS; ADD PRE-SCHOOL
- NEW PRE-SCHOOL
ADD (1) NEW PRE-SCHOOL
- LEARNING STUDIO
TRANSFORM (E) CLASSROOMS INTO LEARNING STUDIOS.
- COLLABORATION SPACE
- LIBRARY / INNOVATION CENTER
UPGRADE EXISTING LIBRARY INTO INNOVATION CENTER
- NEW OUTDOOR LEARNING AND SHADE STRUCTURE

PHASE II

- AIR CONDITIONING FOR ENTIRE SCHOOL
- WINDOW REPLACEMENT
REPLACE EXISTING SINGLE PANE WINDOWS WITH NEW DOUBLE PANE WINDOWS
- 21ST CENTURY FURNITURE
- ADMIN
REMODEL (E) ADMIN AND ENHANCE IDENTITY
- NEW CLASSROOM BUILDING
REPLACE (3) PORTABLES
- LEARNING STUDIOS
- COLLABORATION SPACE
- OUTDOOR LEARNING

PROPOSED MASTER PLAN 4.15.16

SAN RAMON ELEMENTARY SCHOOL MASTER PLAN - CONCEPTUAL PLAN

