
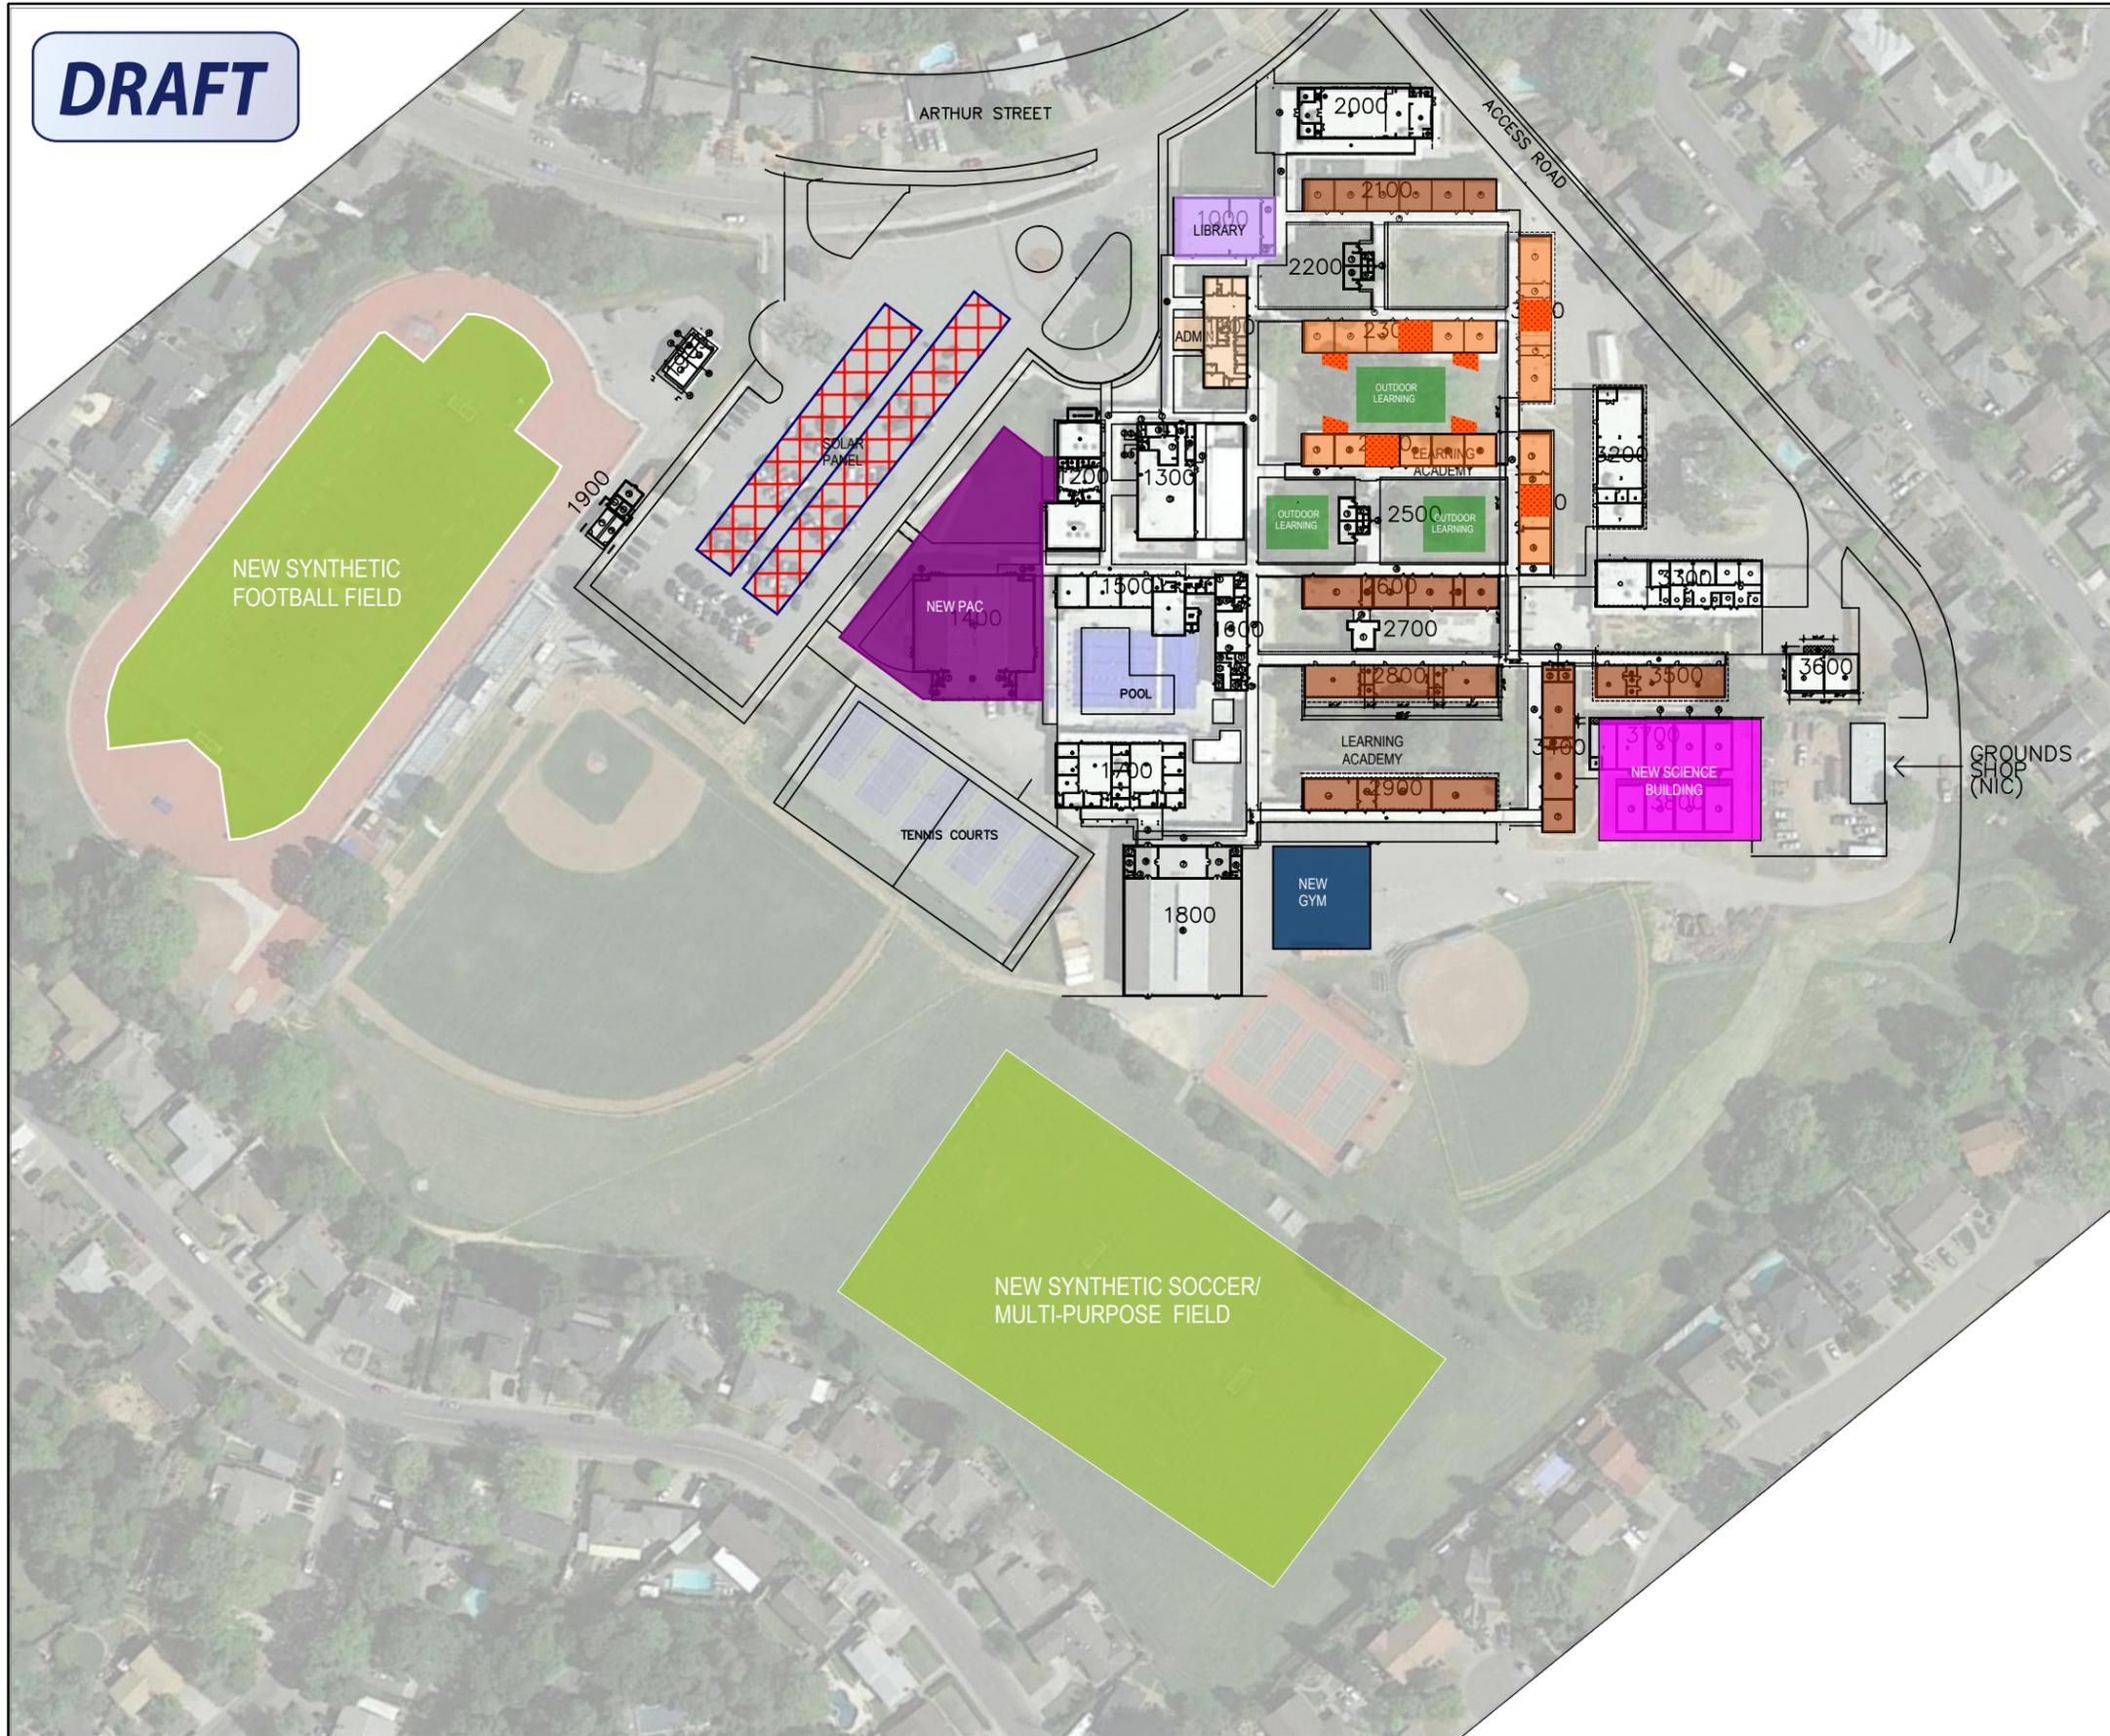



**DRAFT**

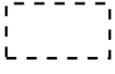

**PHASE I**

-  **BASIC UPGRADE SCHOOL WIDE**  
ADA PATH OF TRAVEL, PLAYGROUND SURFACE REPAIR, EXTERIOR PAINTING, INTERIOR FINISHES AS NECESSARY, ELECTRICAL INFRASTRUCTURE
-  **DISTRICT PRIORITIES**  
TECHNOLOGY; PA, CLOCK/ BELL, SECURITY; 21ST CENTURY FLEXIBLE FURNITURE FOR 1/3 CLASSROOMS; STAGE AND KITCHEN
-  **NEW PAC**
-  **NEW AUXILIARY GYM & FITNESS CENTER**
-  **NEW SOCCER FIELD**  
**NEW SYNTHETIC FOOTBALL TURF**
-  **LEARNING STUDIO**  
TRANSFORM (E) CLASSROOMS INTO LEARNING STUDIOS. RECLAIM EXISTING SCIENCE CLASSROOMS INTO CLASSROOMS TO REPLACE PORTABLES. ADD NEW COLLABORATION SPACE
-  **COLLABORATION SPACE**
-  **NEW SCIENCE BUILDING**
-  **LIBRARY**
-  **MODERNIZE EXISTING LIBRARY INTO INNOVATION CENTER**  
**NEW OUTDOOR LEARNING & SHADES**

**PHASE II**

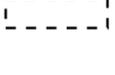-  **HVAC FOR ENTIRE SCHOOL**
-  **WINDOW REPLACEMENT**  
REPLACE EXISTING SINGLE PANE WINDOWS TO NEW DOUBLE PANE WINDOWS
-  **21ST CENTURY FURNITURE**
-  **ADMIN**  
INTERIOR REMODEL AND FACADE/ IDENTITY ENHANCEMENT
-  **LEARNING STUDIOS**

PROPOSED MASTER PLAN 4.15.16

**NOVATO HIGH SCHOOL MASTER PLAN - CONCEPTUAL PLAN**

