


DRAFT

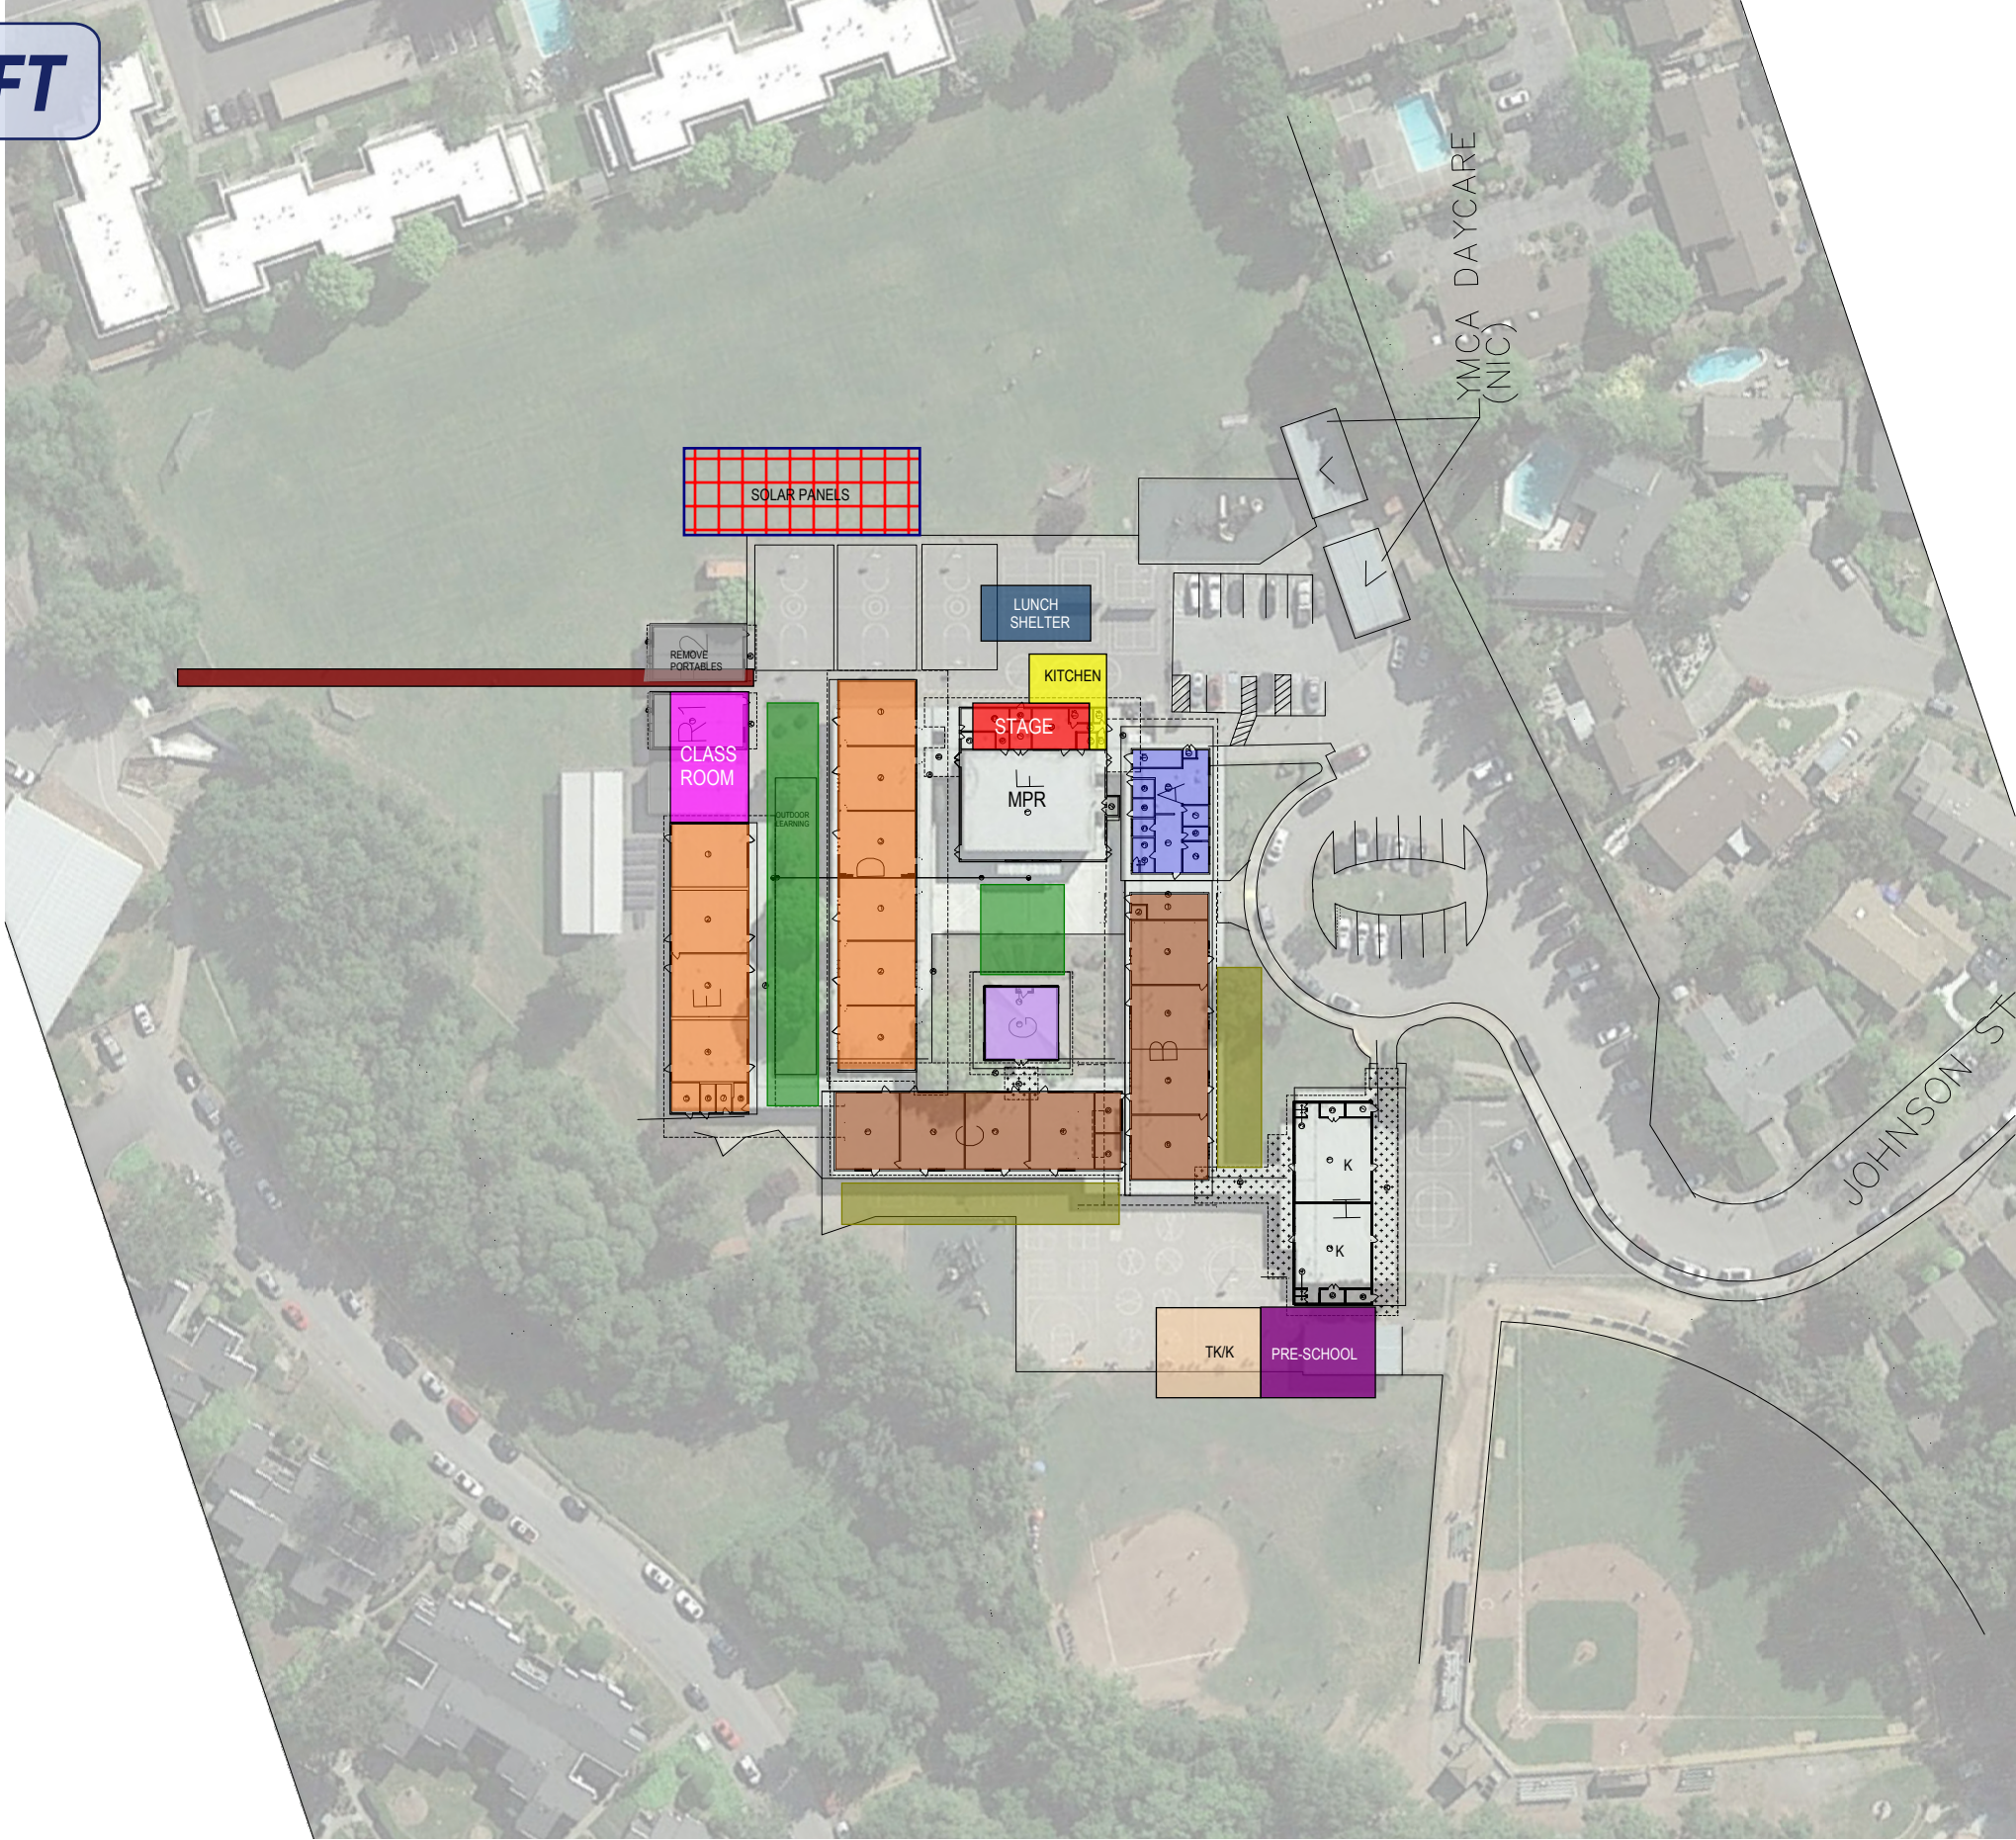

PHASE I

- BASIC UPGRADE SCHOOL WIDE
ADA PATH OF TRAVEL, PLAYGROUND SURFACE REPAIR, EXTERIOR PAINTING, INTERIOR FINISHES AS NECESSARY, ELECTRICAL INFRASTRUCTURE
- DISTRICT PRIORITIES
TECHNOLOGY; PA, CLOCK/ BELL, SECURITY; 21ST CENTURY FLEXIBLE FURNITURE FOR 1/3 CLASSROOMS; STAGE AND KITCHEN, ADD PRE-SCHOOL
- NEW STAGE
ADD NEW STAGE TO EXISTING MULTI-PURPOSE ROOM
- NEW KITCHEN
- NEW PRE-SCHOOL
- LEARNING STUDIO
TRANSFORM (E) CLASSROOMS INTO LEARNING STUDIOS.
- NEW OUTDOOR LEARNING
- LIBRARY
MODERNIZE EXISTING LIBRARY INTO INNOVATION CENTER
- NEW PEDESTRIAN WALKWAY
AND NEW SITE LIGHTING
- NEW KINDERGARTEN
ADD (1) NEW KINDERGARTEN. RECLAIM (1) KINDERGARTEN SPACE INTO CLASSROOM TO REPLACE (1) PORTABLE

PHASE II

- AIR CONDITIONING FOR ENTIRE SCHOOL
- WINDOW REPLACEMENT
REPLACE EXISTING SINGLE PANE WINDOWS TO NEW DOUBLE PANE
- 21ST CENTURY FURNITURE
- ADMIN
REMODEL (E) ADMIN AND ENHANCE IDENTITY
- NEW LUNCH SHELTER
- LEARNING STUDIOS
- OUTDOOR LEARNING
- NEW CLASSROOM
REPLACE EXISTING (2) PORTABLES

PROPOSED MASTER PLAN 4.15.16

RANCHO ELEMENTARY SCHOOL MASTER PLAN - CONCEPTUAL PLAN

