


DRAFT

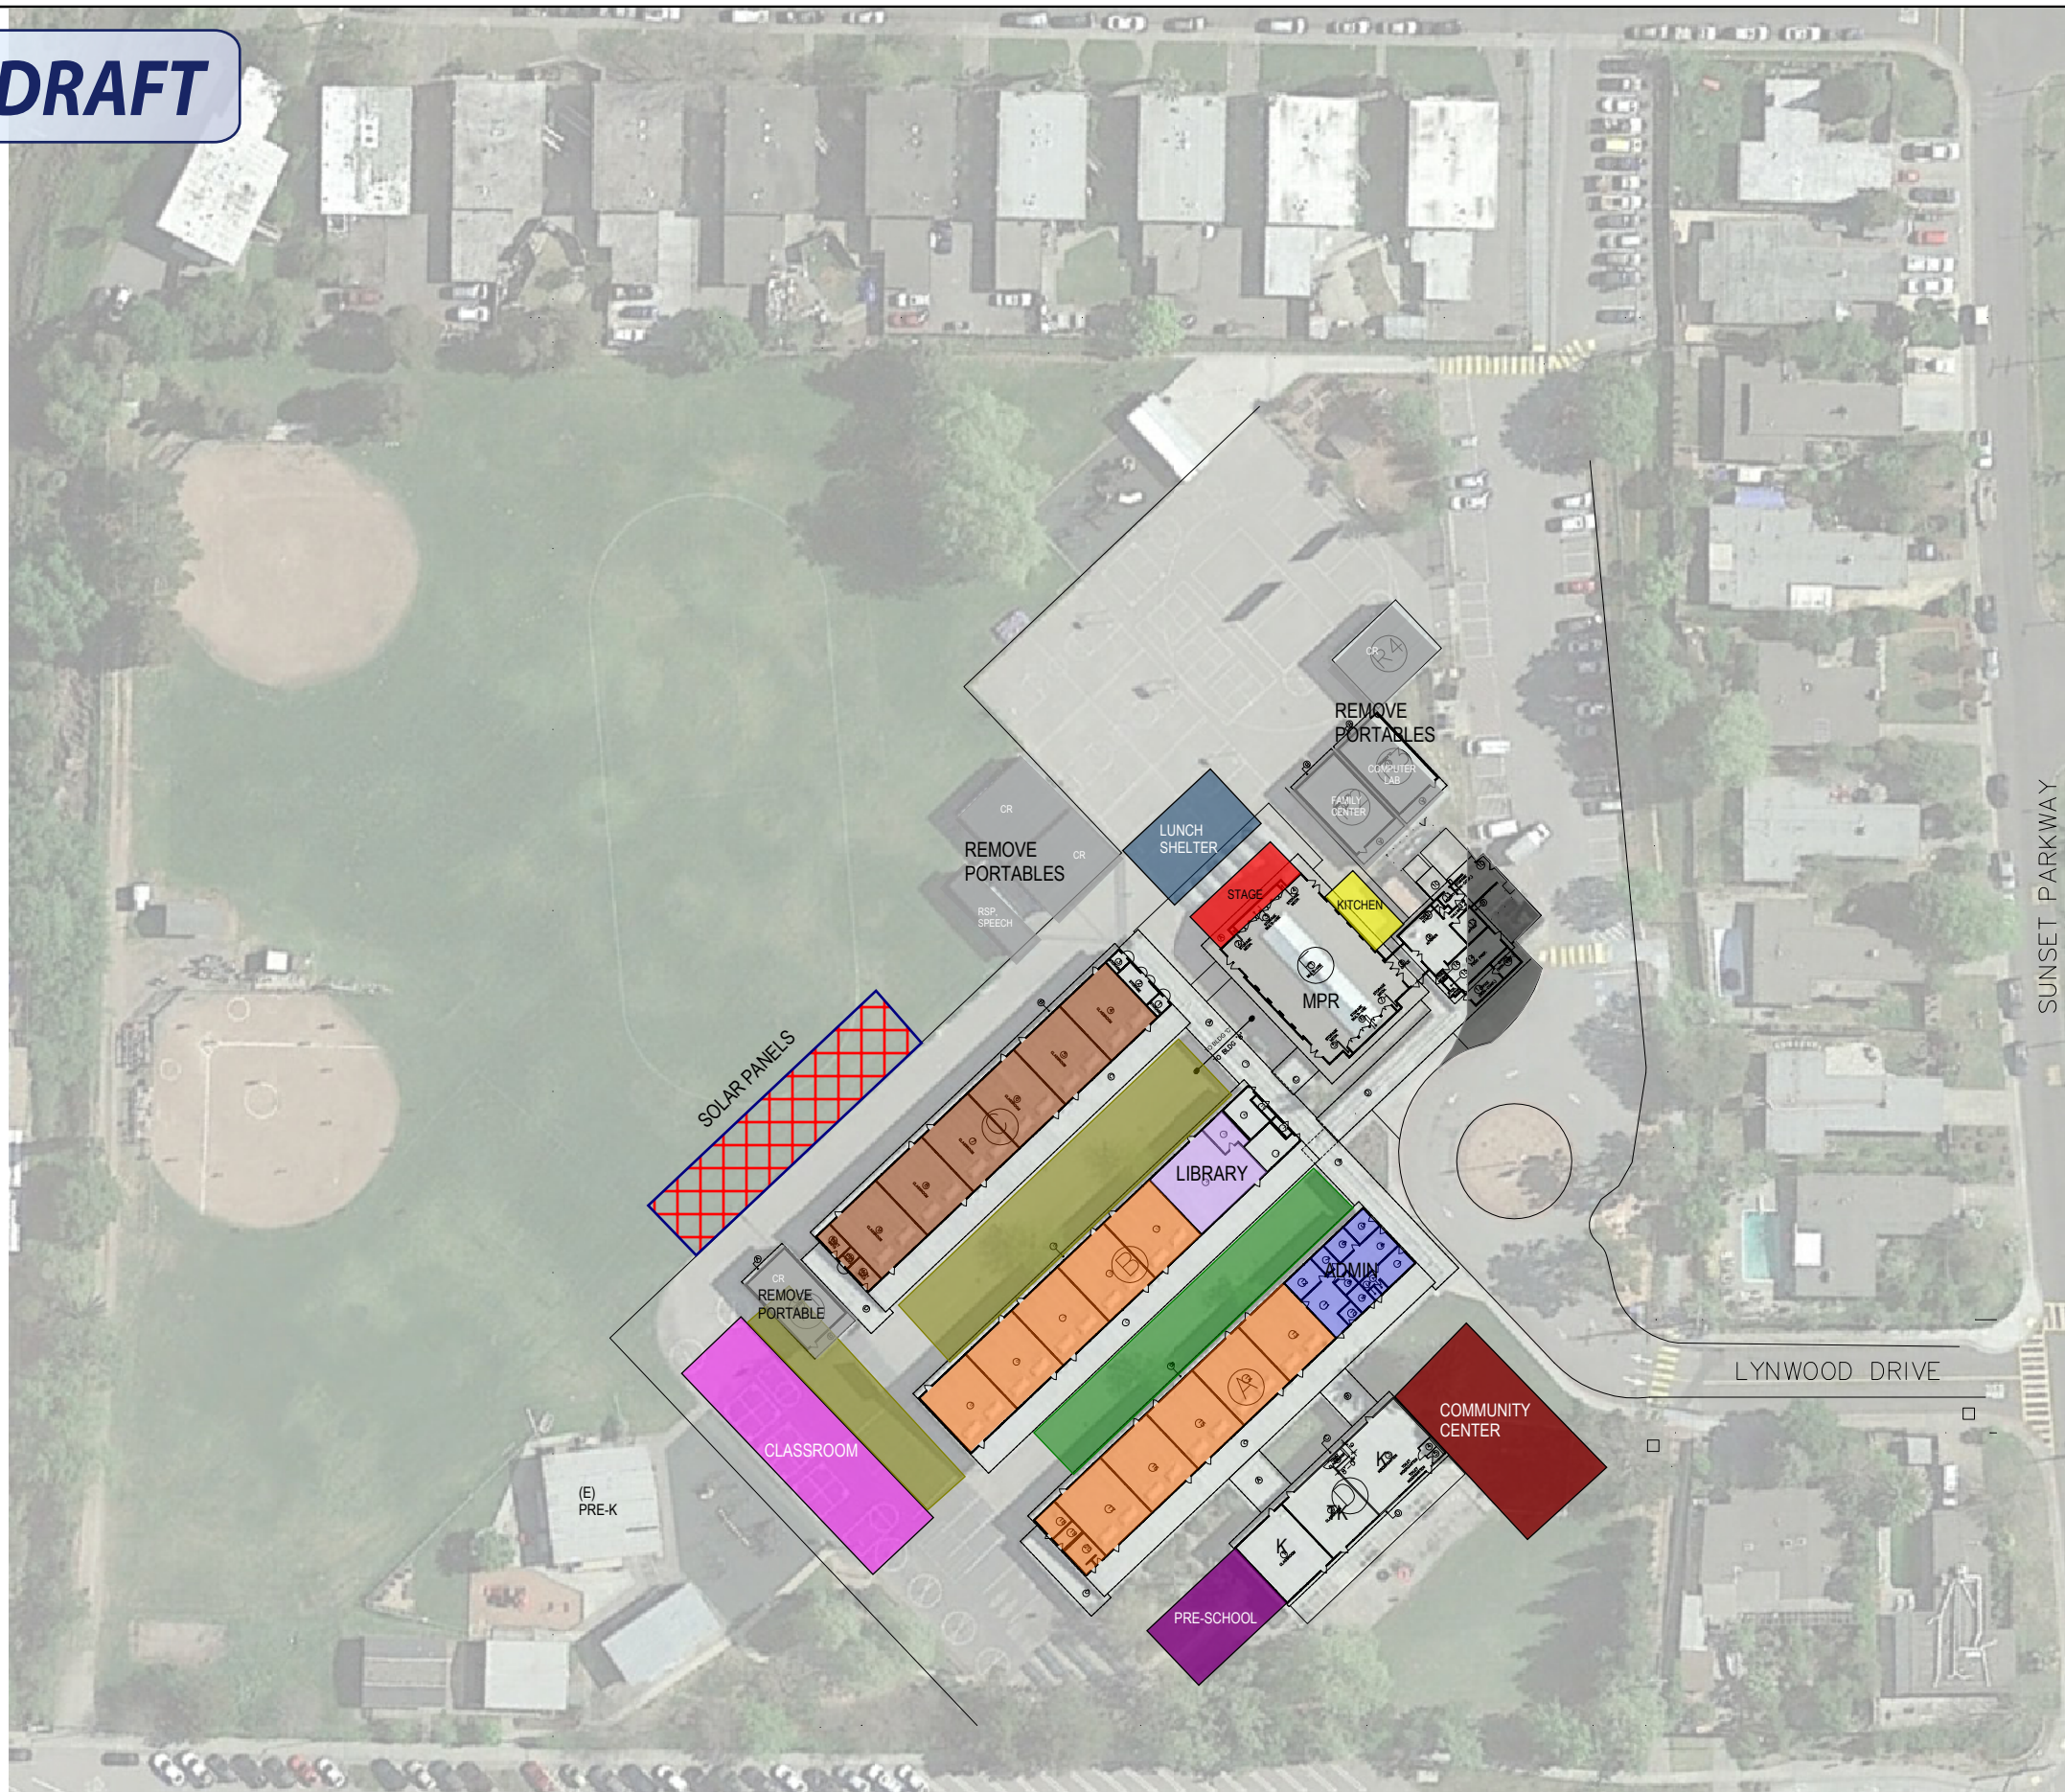

PHASE I

- BASIC UPGRADE SCHOOL WIDE
ADA PATH OF TRAVEL, PLAYGROUND SURFACE REPAIR, EXTERIOR PAINTING, INTERIOR FINISHES AS NECESSARY, ELECTRICAL INFRASTRUCTURE
- DISTRICT PRIORITIES
TECHNOLOGY; PA, CLOCK/ BELL, SECURITY; 21ST CENTURY FLEXIBLE FURNITURE FOR 1/3 CLASSROOMS; STAGE AND KITCHEN, ADD PRE-SCHOOL
- NEW STAGE
- NEW KITCHEN
REMOVE CENTRAL KITCHEN
- PARKING/ DROP OFF AREA
DEMO KITCHEN BUILDING, EXPAND PARKING, PROVIDE PEDESTRIAN WALKWAY, REDESIGN TRAFFIC FLOW
- NEW COMMUNITY CENTER
AFTER SCHOOL PROGRAM, ADULT EDUCATION. INCLUDING FAMILY CENTER, RSP, SPEECH AND COMPUTER LAB THAT ARE CURRENTLY IN (3) PORTABLES
- KINDERGARTEN & PRE-SCHOOL
ADD (1) NEW PRE-SCHOOL. ADD RESTROOM AND SUPPORT SPACE TO (1) EXISTING KINDERGARTEN. REMOVE THE PRE-K IN AN EXISTING PORTABLE.
- LEARNING STUDIO
TRANSFORM (E) CLASSROOMS INTO LEARNING STUDIOS.
- LIBRARY/ MEDIA CENTER/ INNOVATION CENTER
UPGRADE EXISTING LIBRARY INTO INNOVATION CENTER.
- LUNCH SHELTER
- NEW CLASSROOM BUILDING
REPLACE THE (4) CLASSROOM PORTABLES WITH A CLASSROOM BUILDING
- NEW OUTDOOR LEARNING AND SHADE STRUCTURE

PHASE II

- AIR CONDITIONING FOR ENTIRE SCHOOL
- WINDOW REPLACEMENT
REPLACE EXISTING SINGLE PANE WINDOWS WITH NEW DOUBLE PANE
- 21ST CENTURY FURNITURE
- ADMIN
REMODEL (E) ADMIN AND ENHANCE IDENTITY
- LEARNING STUDIOS
- OUTDOOR LEARNING

PROPOSED MASTER PLAN 4.15.16

LYNWOOD ELEMENTARY SCHOOL MASTER PLAN - CONCEPTUAL PLAN

